


# Window opening and door jamb

## Indoor insulating plaster with interface to window opening and door jamb

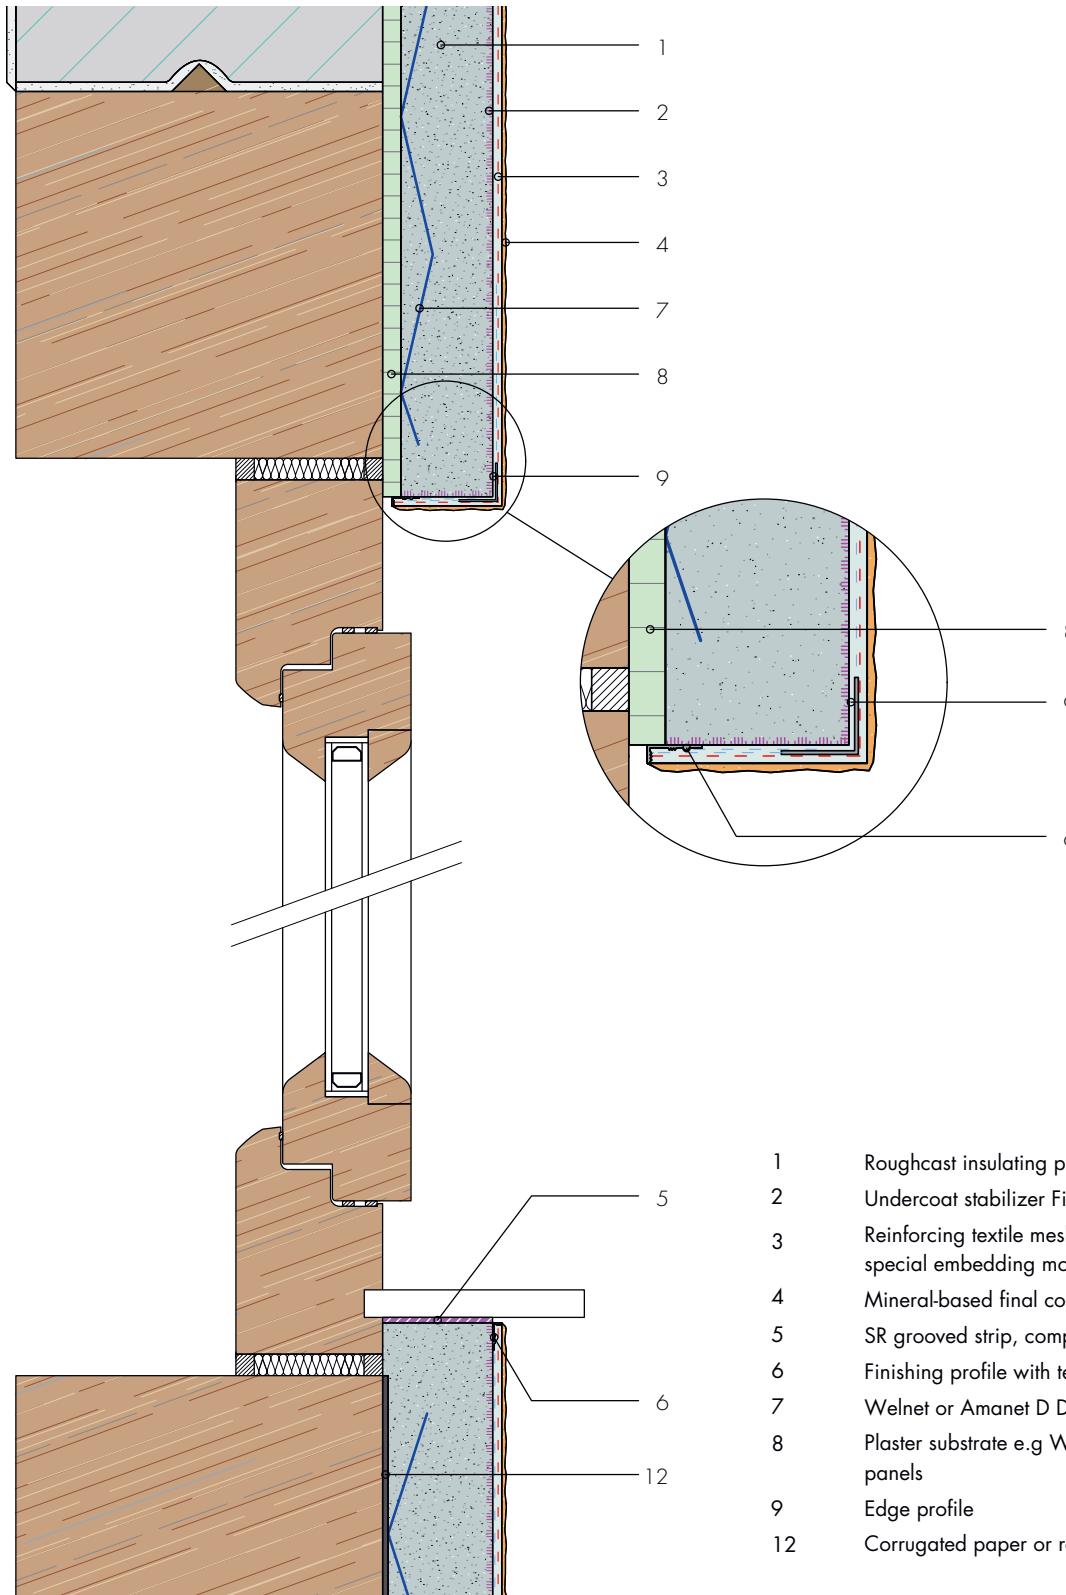

- 1 Roughcast insulating plaster
- 2 Undercoat stabilizer Fixit 493\*
- 3 Reinforcing textile mesh with Fixit 223 special embedding mortar, min 5mm
- 4 Mineral-based final coat and paint layer
- 5 SR grooved strip, compressible
- 6 Finishing profile with textile mesh
- 7 Welnet or Amanet D Distanet
- 8 Plaster substrate e.g. Wedi® construction panels
- 9 Edge profile
- 12 Corrugated paper or roofing paper

\*) only with Fixit 222 Aerogel Insulating Plaster