


Wooden beam ceiling

Indoor insulating plaster with interface to wooden beam ceiling

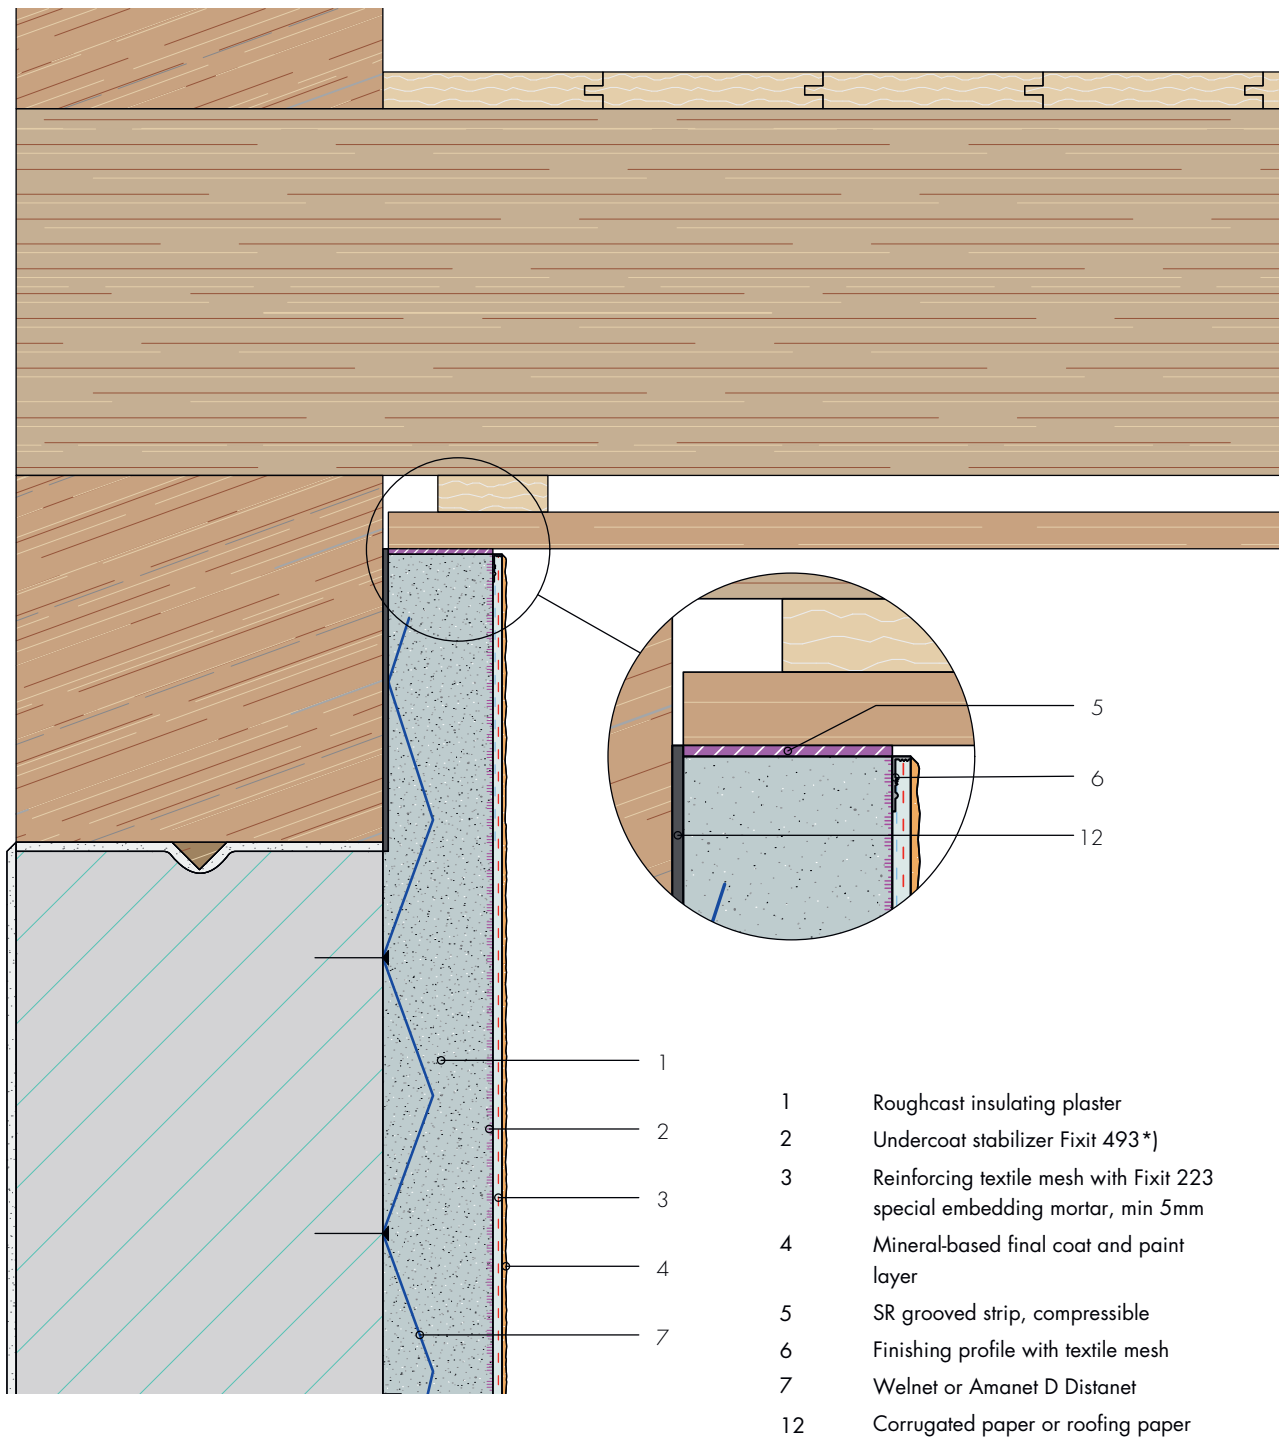

*) only with Fixit 222 Aerogel Insulating Plaster