


# Pitched roof

## Single-skin unventilated roof (warm roof)

Detail H3

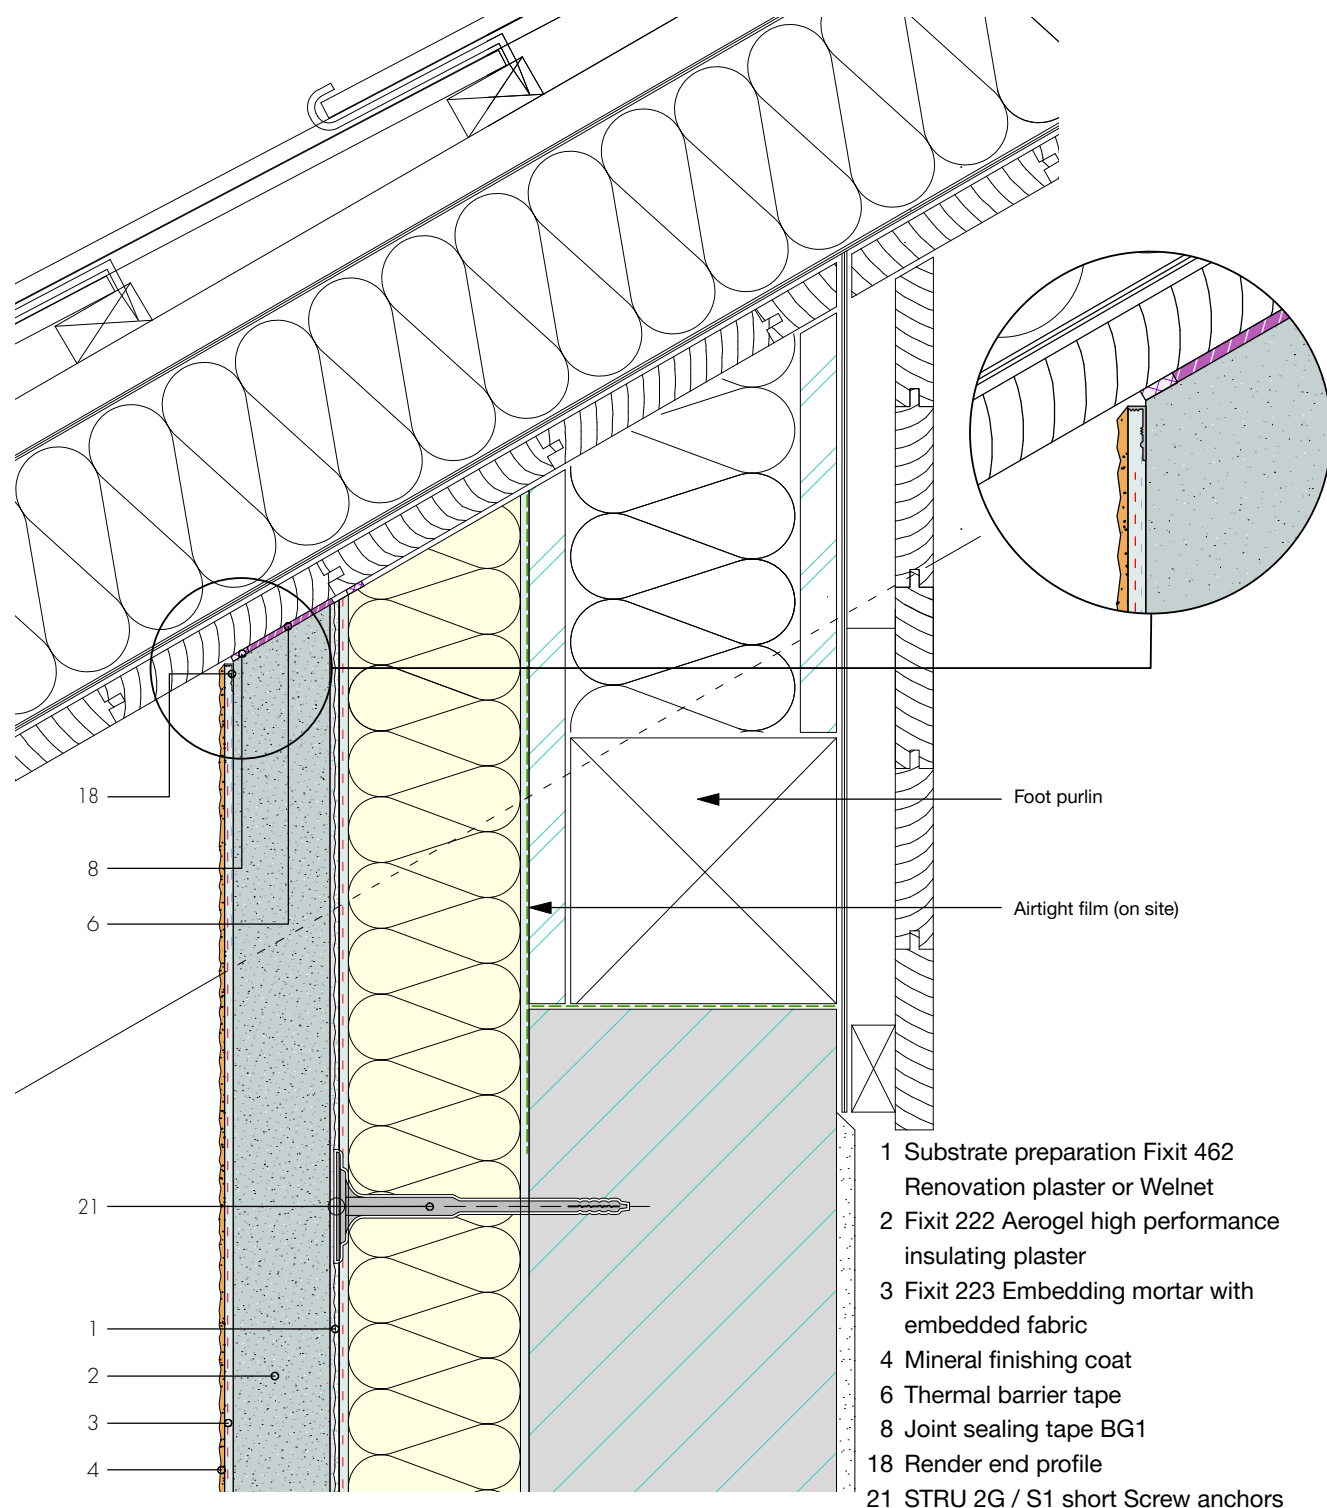

- 1 Substrate preparation Fixit 462 Renovation plaster or Welnet
- 2 Fixit 222 Aerogel high performance insulating plaster
- 3 Fixit 223 Embedding mortar with embedded fabric
- 4 Mineral finishing coat
- 6 Thermal barrier tape
- 8 Joint sealing tape BG1
- 18 Render end profile
- 21 STRU 2G / S1 short Screw anchors